


Copyright Reserved
 This plan is the property of the architect and shall not be used for any other purpose without the written consent of the architect. The contractor shall be responsible for all conditions and conditions shown on the plan and the office will be relieved of any liability from the necessary and conditions shown on the drawing.

REVISIONS			
No.	Date	Describe	By
1	1/15/81	REVISED	...
2	1/15/81	REVISED	...

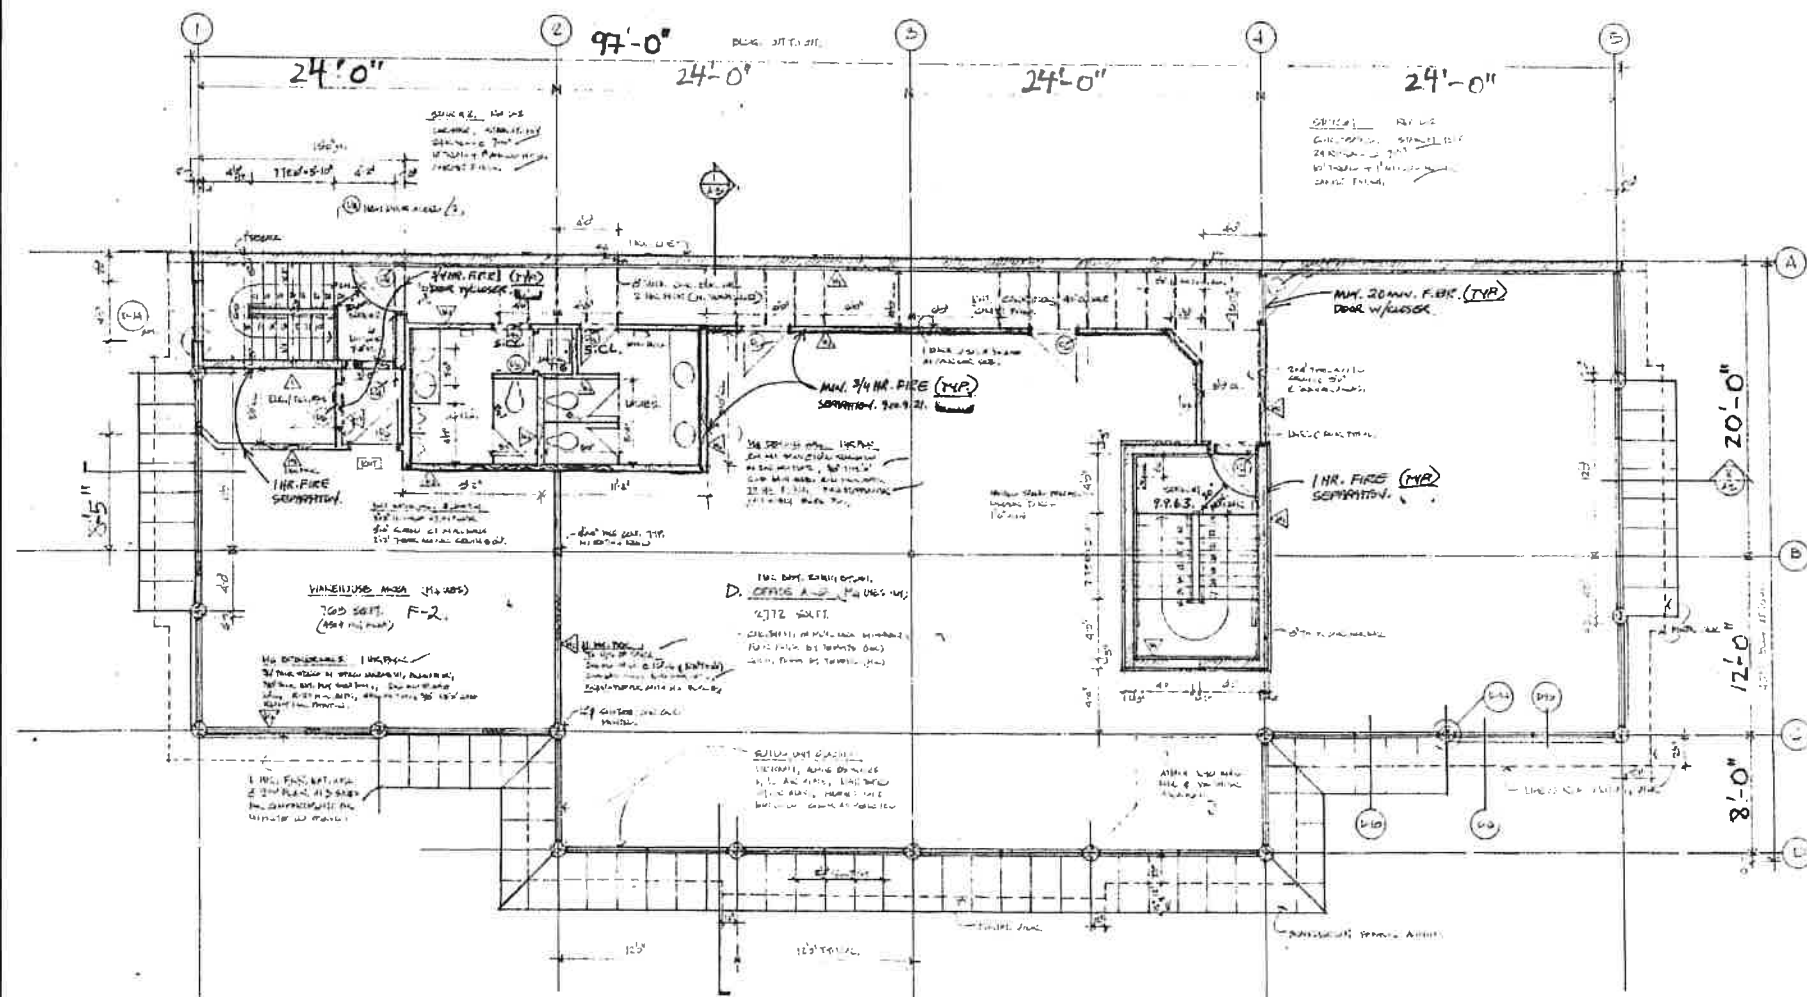

SECOND FLOOR PLAN
 W-10 2,540 SQ. FT. (G.A.)

Architect/Engineer
Marbel Developments Ltd.
 4000 ...
 ...

MARBEL DEVELOPMENTS LTD.
 4000 ...
 ...

SECOND FL. PLAN

APPROVED
 COMMISSIONER OF THE
 DISTRICT OF COLUMBIA
 JAN 24 1981
 DIVISION OF PERMITS
 BY: B.T.
B71417

RECEIVED
 JAN - 2 1981
 BUILDING INSPECTOR'S OFFICE

Project No. 58-052-M	Drawing No. AS
Date JAN 2 1981	Scale 1/4" = 1'-0"
Sheet No. 27	Total Sheets 30