


Copyright Reserved
 This plan is the property of the architect and shall not be used or reproduced without the written consent of the architect. The contractor shall be responsible for all corrections and alterations on the job and the office will be relieved of any liability from the necessary and conditions shown on the drawing.

REVISIONS			
No.	Date	Describe	By
1	1/15/81	REVISED	...
2	1/22/81	REVISED	...

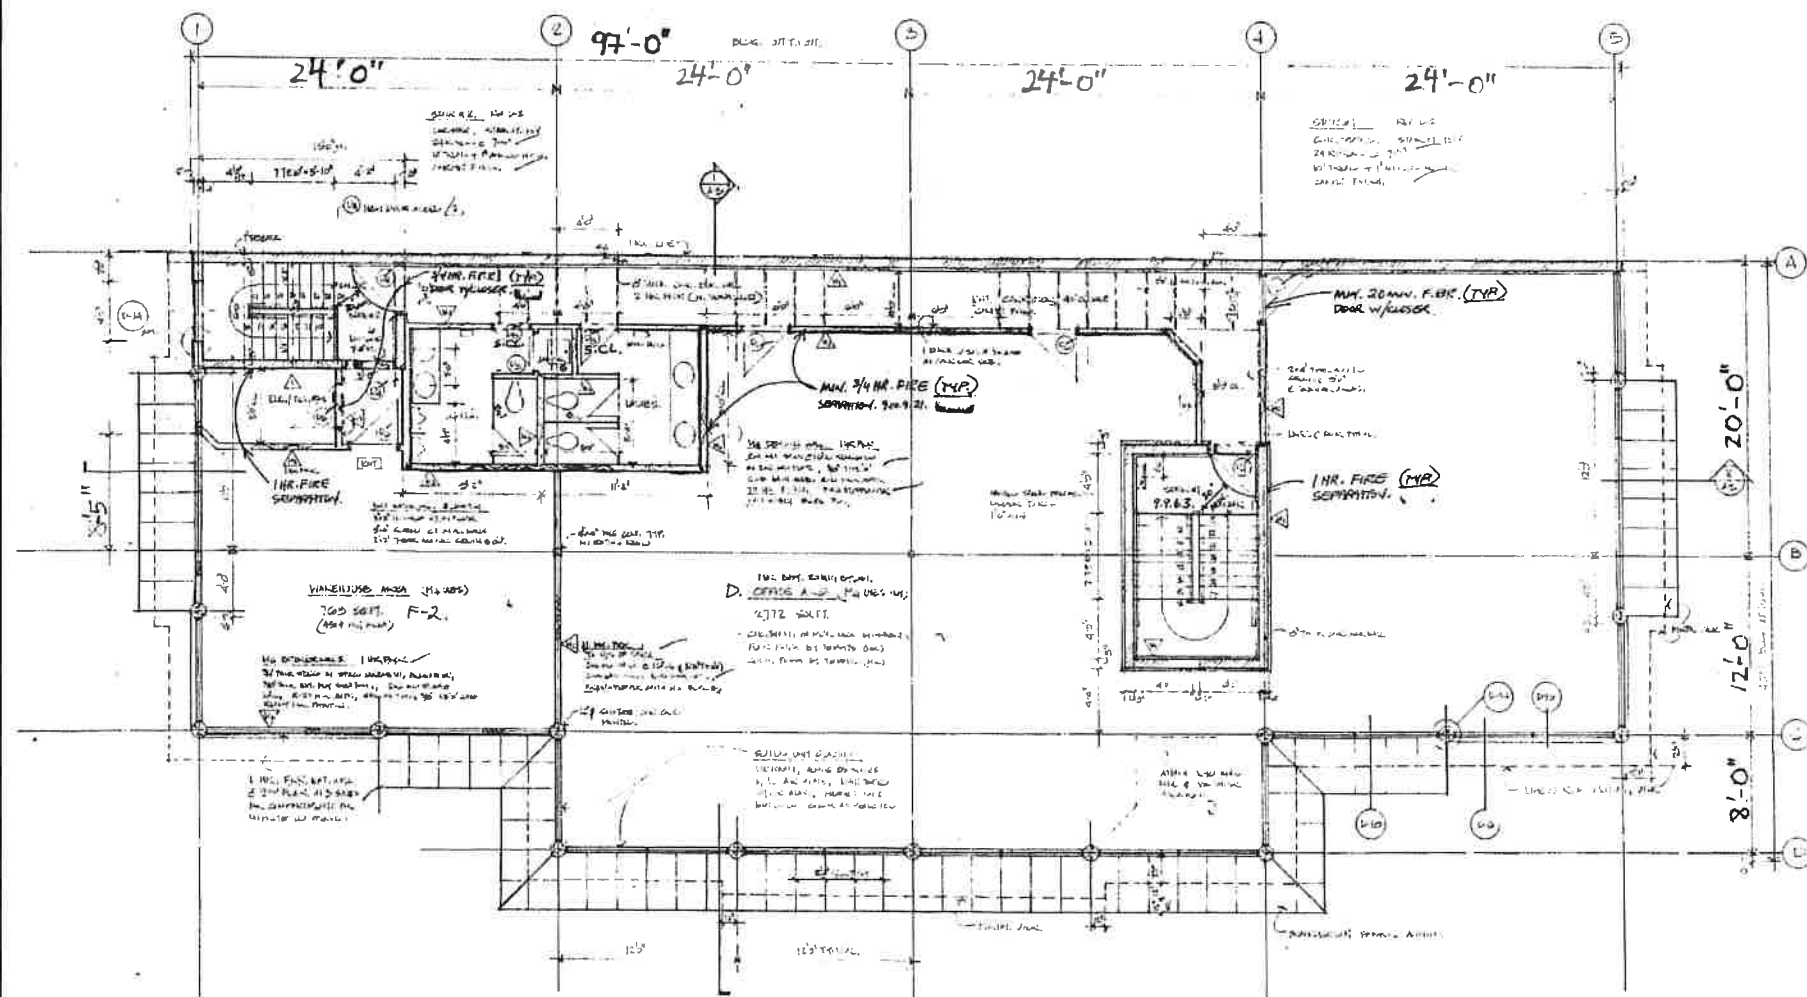

SECOND FLOOR PLAN
 W-10 2,540 SQ.F. (G.A.)

Architect
 N
 National Vertical Construction & Design
 8000 Woodloch Lane, Woodloch, SC 29388
 Phone 803-781-3300

MARBEL DEVELOPMENTS LTD.
 4000 WOODLOCH LANE
 WOODLOCH, S.C. 29388
 PHONE 803-781-3300

SECOND FL. PLAN

APPROVED
 COMMISSIONER OF THE
 DISTRICT OF COLUMBIA
 JAN 24 1981
 DIVISION OF PERMITS
 BY: B.T.
B71417

RECEIVED
 JAN - 2 1981
 BUILDING INSPECTOR'S OFFICE

Project No. 58-052-M	Drawing No. AS
Date JAN 22 1981	Scale 1/4" = 1'-0"
Sheet No. 27	Total Sheets 28