



# DEERFOOT JUNCTION BUSINESS PARK

CALGARY, AB





## HIGHLIGHTS



DEERFOOT JUNCTION BUSINESS PARK IS WELL LOCATED AT THE INTERSECTION OF DEERFOOT TRAIL NE AND 32ND AVENUE NE



10 MINUTE DRIVE TO DOWNTOWN CALGARY, AND LESS THAN A 5 MINUTE DRIVE TO ABUNDANT AMENITIES



LESS THAN 10 MINUTES AWAY FROM DEERFOOT CITY MALL & THE GRASSROOTS FARMERS MARKET



EASY ACCESS TO LOCAL TRANSPORT, INCLUDING NUMEROUS BUS STOPS



# DEERFOOT JUNCTION BUSINESS PARK

Deerfoot Junction is a suburban Calgary office campus, consisting of three quality office buildings. The site is well-located at the intersection of Deerfoot Trail and 32nd Avenue NE.

**Deerfoot Junction I** - 3225 12th Street NE

**Deerfoot Junction II** - 3215 12th Street NE

**Deerfoot Junction III** - 1212 31st Ave NE



## PROPERTY FEATURES

### DEERFOOT JUNCTION I

**Space Available:** Suite 110: 3,811 sf  
Suite 200: 16,747 sf

**Lease Rate:** Market rates

**Operating Costs:** \$15.95 psf (est. 2024)

**Availability:** Immediately

**Parking Ratio:** 1:300 sf

**Parking Rates:** Surface:  
\$45 per stall, per month  
Secured Underground:  
\$125 per stall, per month

### DEERFOOT JUNCTION II

**Space Available:** Suite 100: 14,056 sf (Full Floor)  
Suite 200: 16,466 sf (Full Floor)  
Suite 300: 16,526 sf (Full Floor)

**Lease Rate:** Market rates

**Operating Costs:** \$15.95 psf (est. 2024)

**Availability:** November 1, 2025

**Parking Ratio:** 1:300 sf

**Parking Rates:** Surface:  
\$45 per stall, per month  
Secured Underground:  
\$125 per stall, per month

### DEERFOOT JUNCTION III

**Space Available:** Suite 201: 1,458 sf (Show Suite)  
~~Suite 314: 2,473 sf~~ **LEASED**

**Lease Rate:** Market rates


**Operating Costs:** \$17.52 psf (est. 2024)

**Availability:** Immediately  
Suite 314: December 1/24  
(or 60 days' notice)

**Parking Ratio:** 1:400 sf

**Parking Rates:** Surface:  
\$45 per stall, per month  
Covered:  
\$75 per stall, per month

## FLOOR PLANS

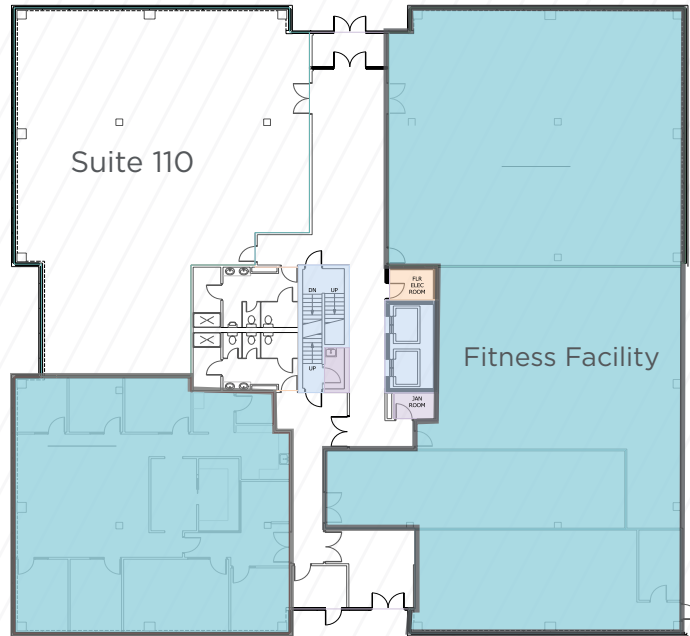


**Suite 110: 3,811 sf**




**Suite 200: 16,747 sf  
Full Floor**

## DEERFOOT JUNCTION I


- Building lobby renovation completed in 2019
- Building signage available
- Efficient 16,000 SF floorplates
- Building has recently undergone a full reglazing, including new roller blinds throughout
- Brand new tenant fitness facility

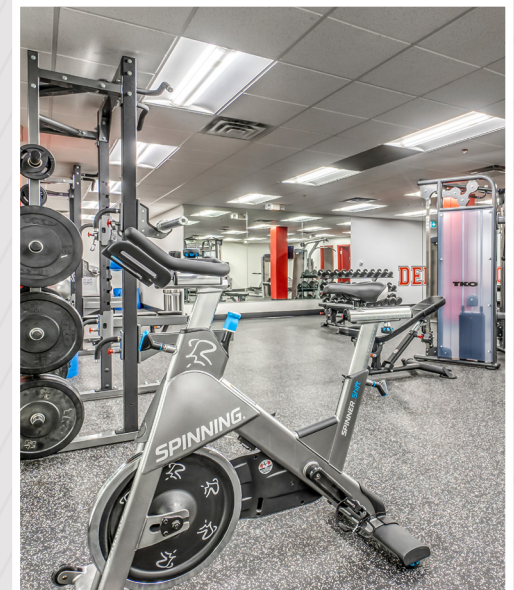


**FLOOR PLANS**

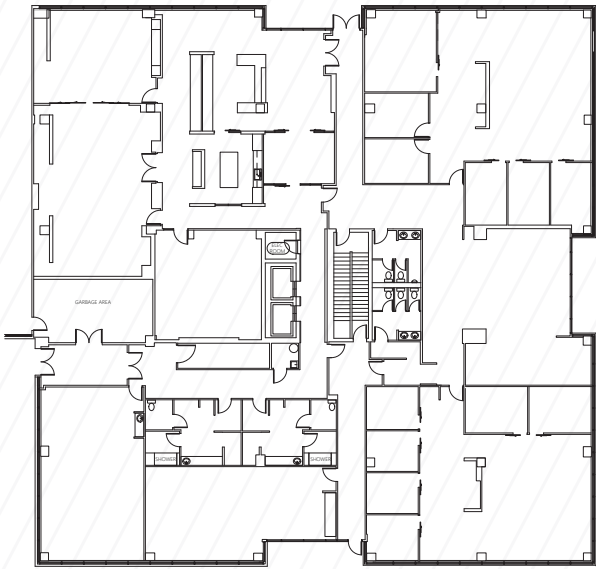

**Suite 100: 14,056 sf  
Full Floor**

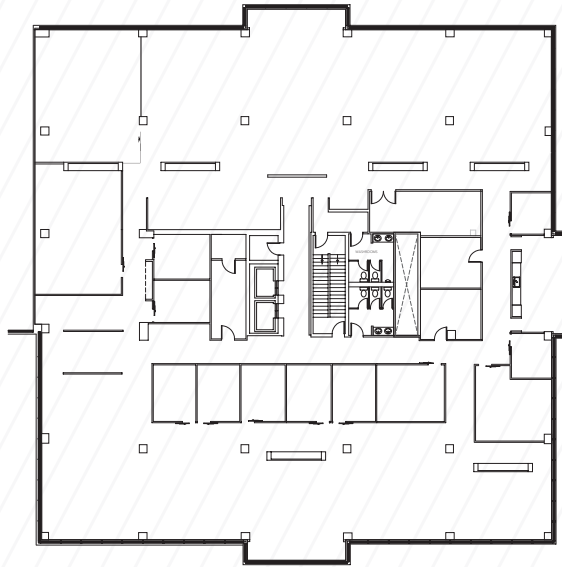

**Suite 200: 16,466 sf  
Full Floor**

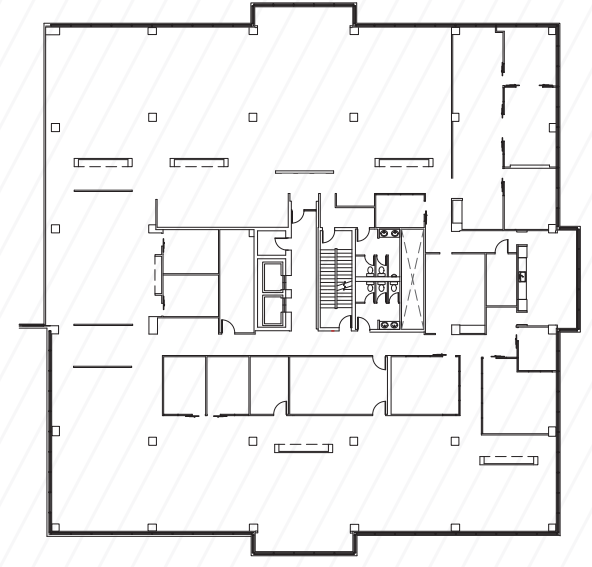


**Suite 300: 16,526 sf  
Full Floor**

**DEERFOOT JUNCTION II**



## FLOOR PLANS

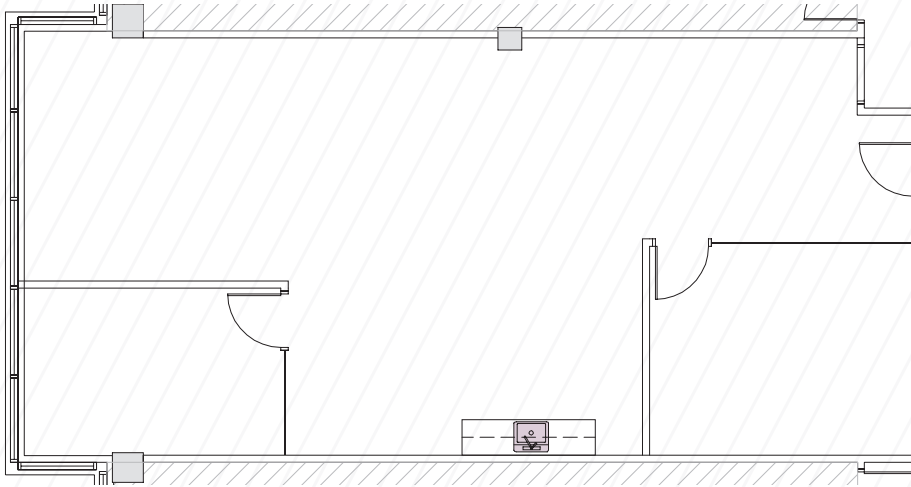

**Suite 201: 1,458 sf**  
**Show Suite**



**Suite 314: 2,473 sf**


## DEERFOOT JUNCTION III

- Building lobby renovation completed in 2019
- Part of an attractive NE business park with numerous nearby amenities
- In-building Mexican restaurant, Freshadilla
- Good access to the building via Deerfoot Trail & 32nd Ave NE
- The building has recently undergone a full reglazing, including new roller blinds throughout
- Back-up generator available



PHOTOS



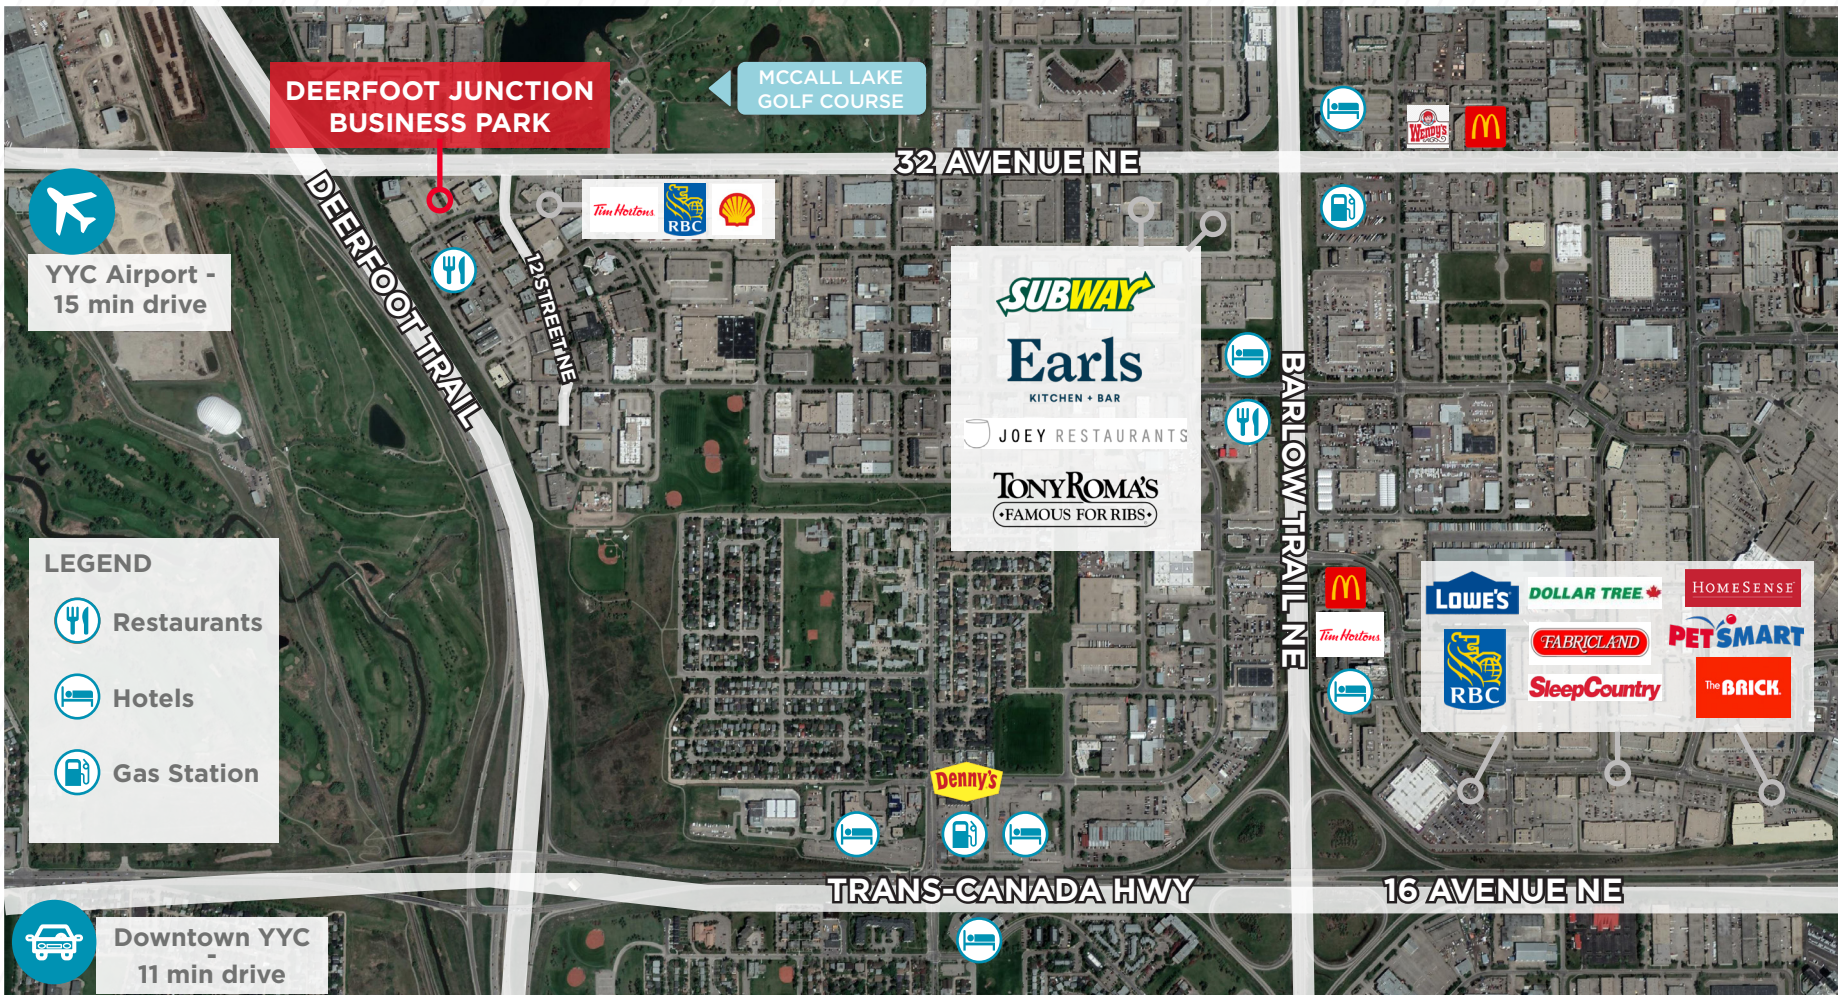

**CONTACT:** Cushman & Wakefield ULC | 250 6 Ave SW, Suite 2400, Calgary, AB T2P 3H7 | Canada | [cushmanwakefield.com](http://cushmanwakefield.com)

**DAVID LEES**

Executive Vice President  
Office Sales & Leasing  
D: +1 403 261 1102  
M: +1 403 869 5025  
[david.lees@cushwake.com](mailto:david.lees@cushwake.com)

**ADAM RAMSAY**

Executive Vice President  
Office Sales & Leasing  
D: +1 403 261 1103  
M: +1 403 660 6390  
[adam.ramsay@cushwake.com](mailto:adam.ramsay@cushwake.com)

**TRENT PETERSON**

Vice President  
Office Sales & Leasing  
D: +1 403 261 1101  
M: +1 403 771 5969  
[trent.peterson@cushwake.com](mailto:trent.peterson@cushwake.com)



©2024 Cushman & Wakefield. All rights reserved. The material in this presentation has been prepared solely for information purposes, and is strictly confidential. Any disclosure, use, copying or circulation of this presentation (or the information contained within it) is strictly prohibited, unless you have obtained Cushman & Wakefield's prior written consent. The views expressed in this presentation are the views of the author and do not necessarily reflect the views of Cushman & Wakefield. Neither this presentation nor any part of it shall form the basis of, or be relied upon in connection with any offer, or act as an inducement to enter into any contract or commitment whatsoever. NO REPRESENTATION OR WARRANTY IS GIVEN, EXPRESS OR IMPLIED, AS TO THE ACCURACY OF THE INFORMATION CONTAINED WITHIN THIS PRESENTATION, AND CUSHMAN & WAKEFIELD IS UNDER NO OBLIGATION TO SUBSEQUENTLY CORRECT IT IN THE EVENT OF ERRORS.